



PROPOSED NORTH WEST ELEVATION




PROPOSED SOUTH WEST ELEVATION

PROPOSED EXTENSION EXTERNAL FINISHES


- ROOF: Red clay tiles to match
- GUTTERS/DOWNPIPES: White upvc to match
- EXTERNAL WALLS: Render & stonework to match
- WINDOWS: White upvc double glazed units to match



PROPOSED SIDE ELEVATION

 

ENCLOSE OVERHANG TO NORTH-WEST ELEVATION
 OVERLOOKING COURTYARD INCORPORATING EXTENDED
 ROOF TO FORM OPEN PITCHED ROOF CANOPY
 CONGRESBURY COMMUNITY CAFÉ, BRIDGE HOUSE,
 HIGH STREET, CONGRESBURY, BS49 5JA
 PROPOSED ELEVATIONS
 SCALE 1 : 100

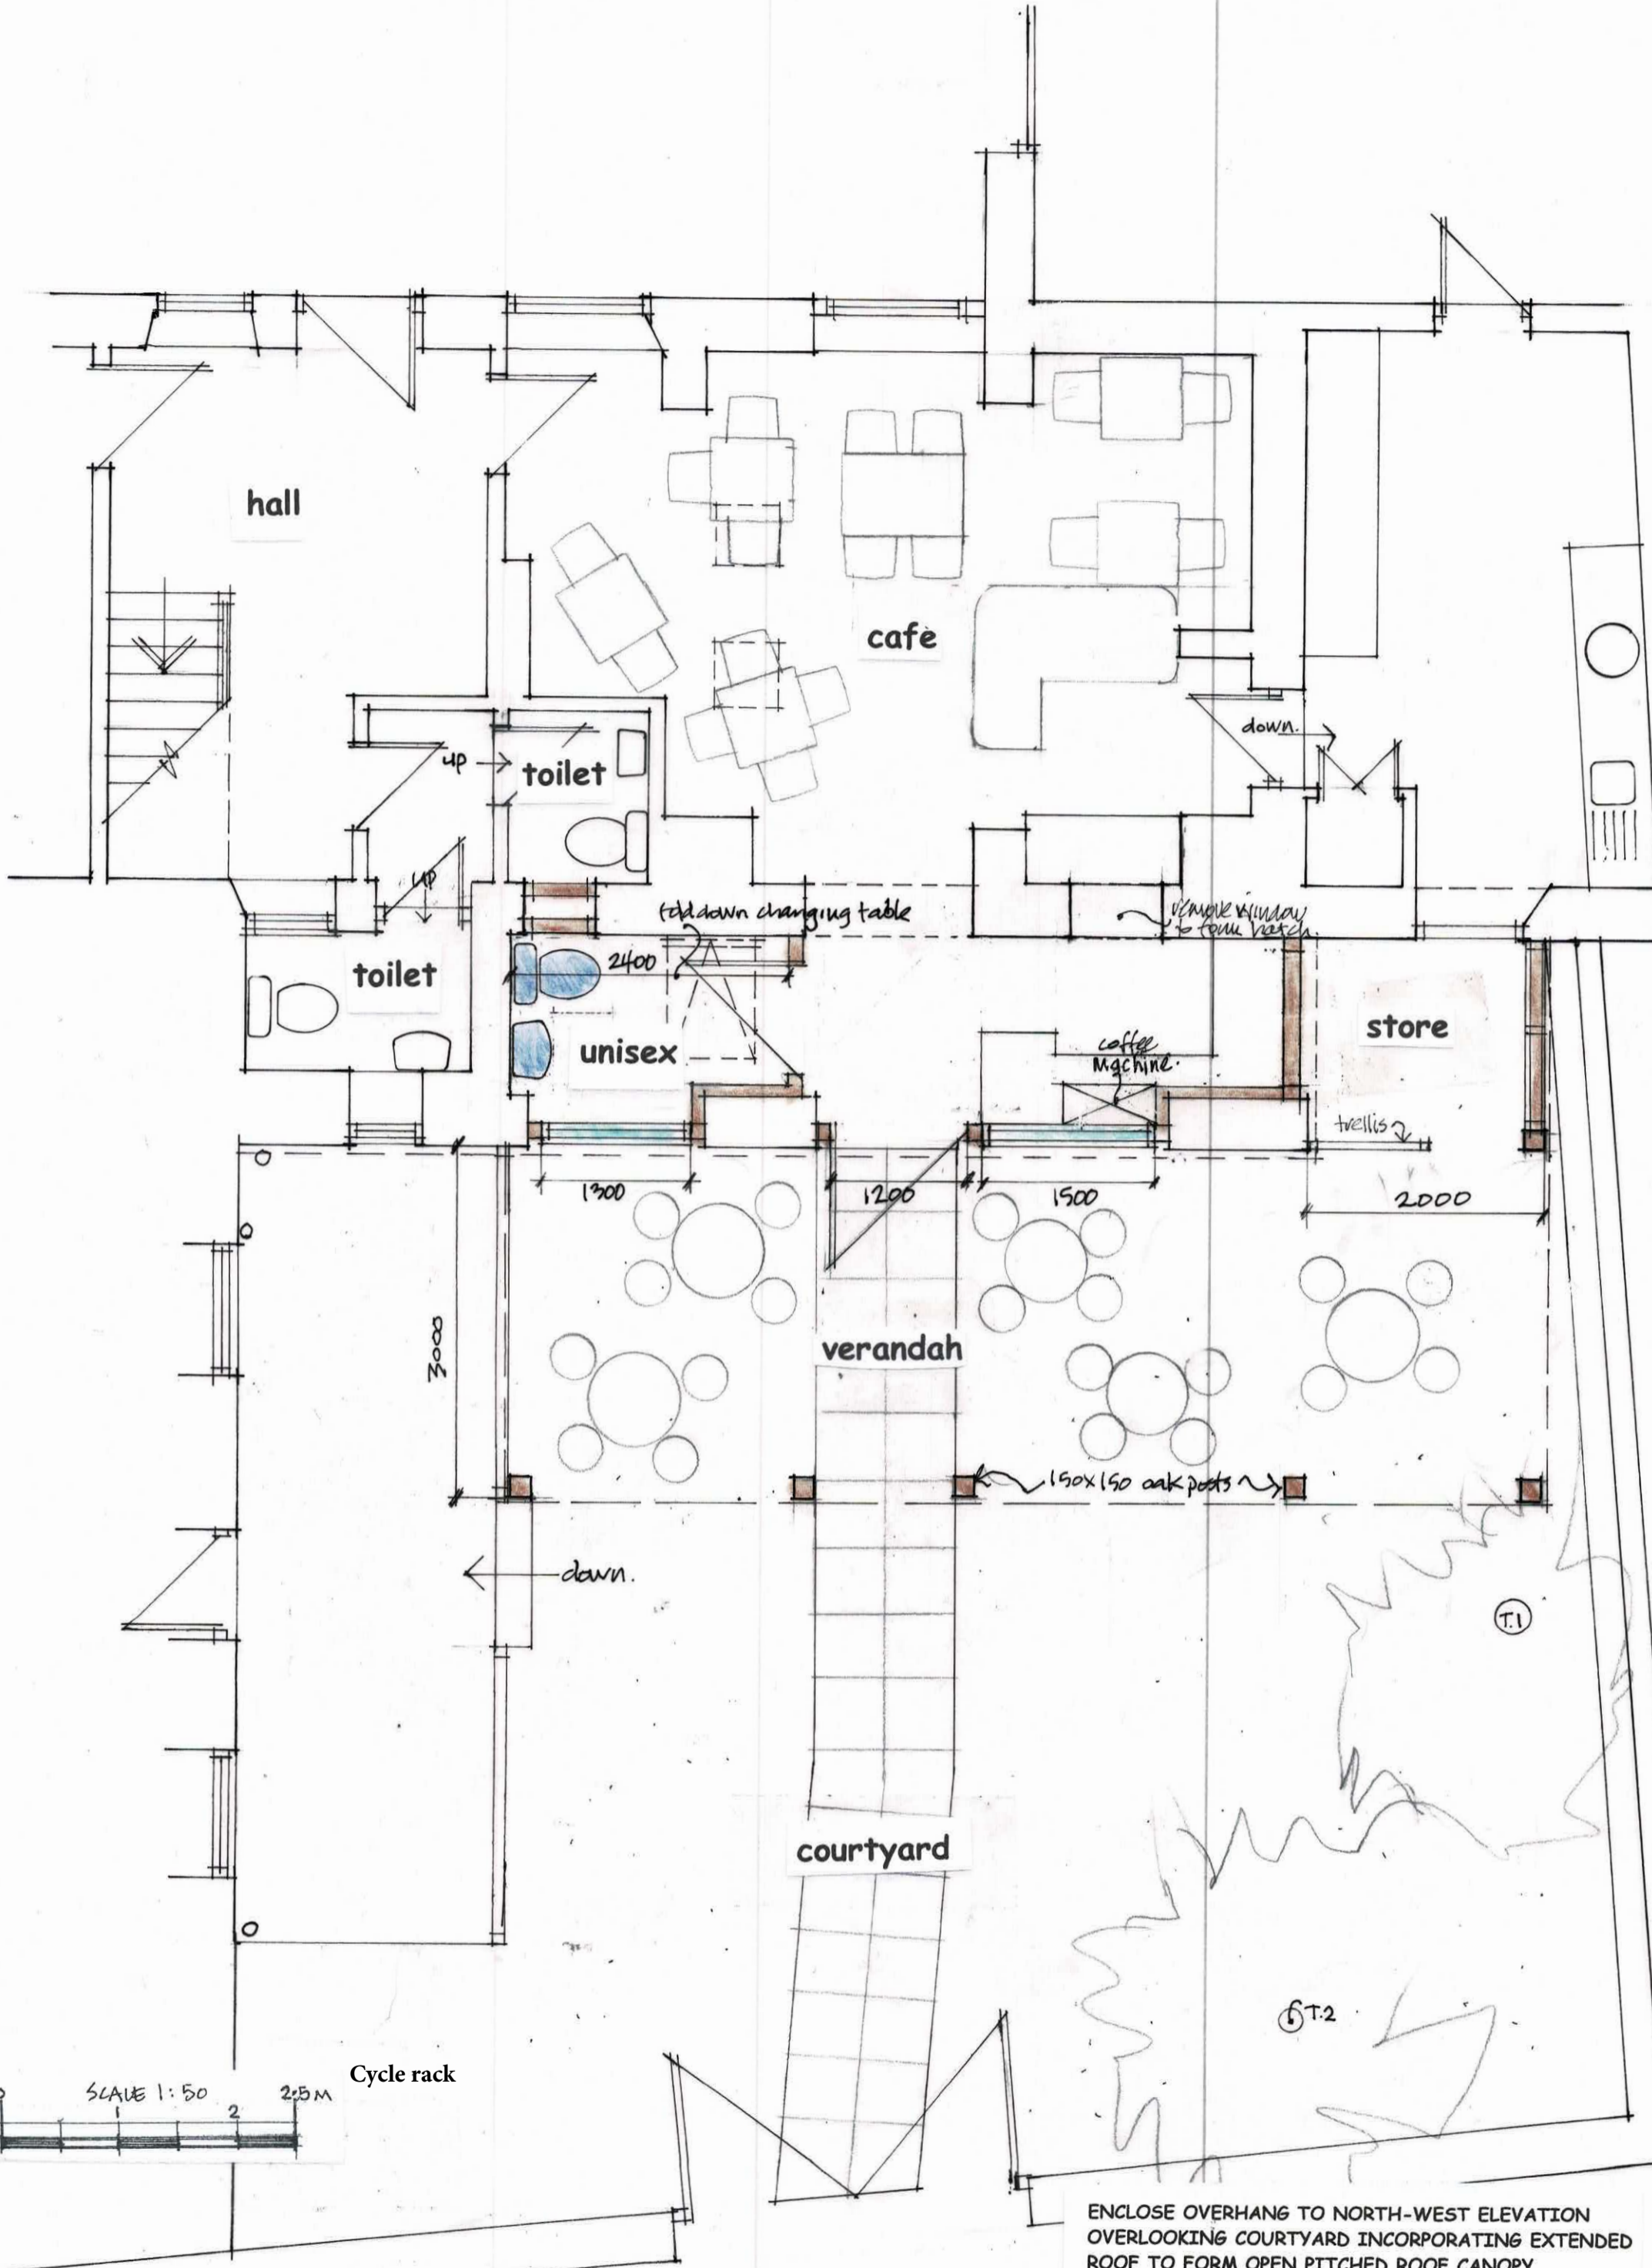

PROPOSED PART GROUND FLOOR PLAN

ENCLOSE OVERHANG TO NORTH-WEST ELEVATION
 OVERLOOKING COURTYARD INCORPORATING EXTENDED
 ROOF TO FORM OPEN PITCHED ROOF CANOPY
 CONGRESBURY COMMUNITY CAFÉ, BRIDGE HOUSE,
 HIGH STREET, CONGRESBURY, BS49 5JA
 PROPOSED PART GROUND FLOOR PLAN
 SCALE 1 : 50